



Map 1 Planning Area

-  Village Boundary
-  Property Assessment
-  Highway
-  Collector
-  Municipal Road
-  Creek
-  Ditch

Walkable Radii

 200m / 400m / 800m




For General Reference Only
Source: Manitoba Geo Portal
Scale: 1:15,000
Name: NAD 1983 UTM Zone 14N
Revised: 7/6/2021
Prepared by Richard+Wintrup Planning & Development
Prepared for Village de St-Pierre-Jolys





Map 2 Natural Lands

-  Village Boundary
-  Property Assessment
-  Natural Lands
-  Creek
-  Ditch
-  Highway
-  Collector
-  Municipal Road

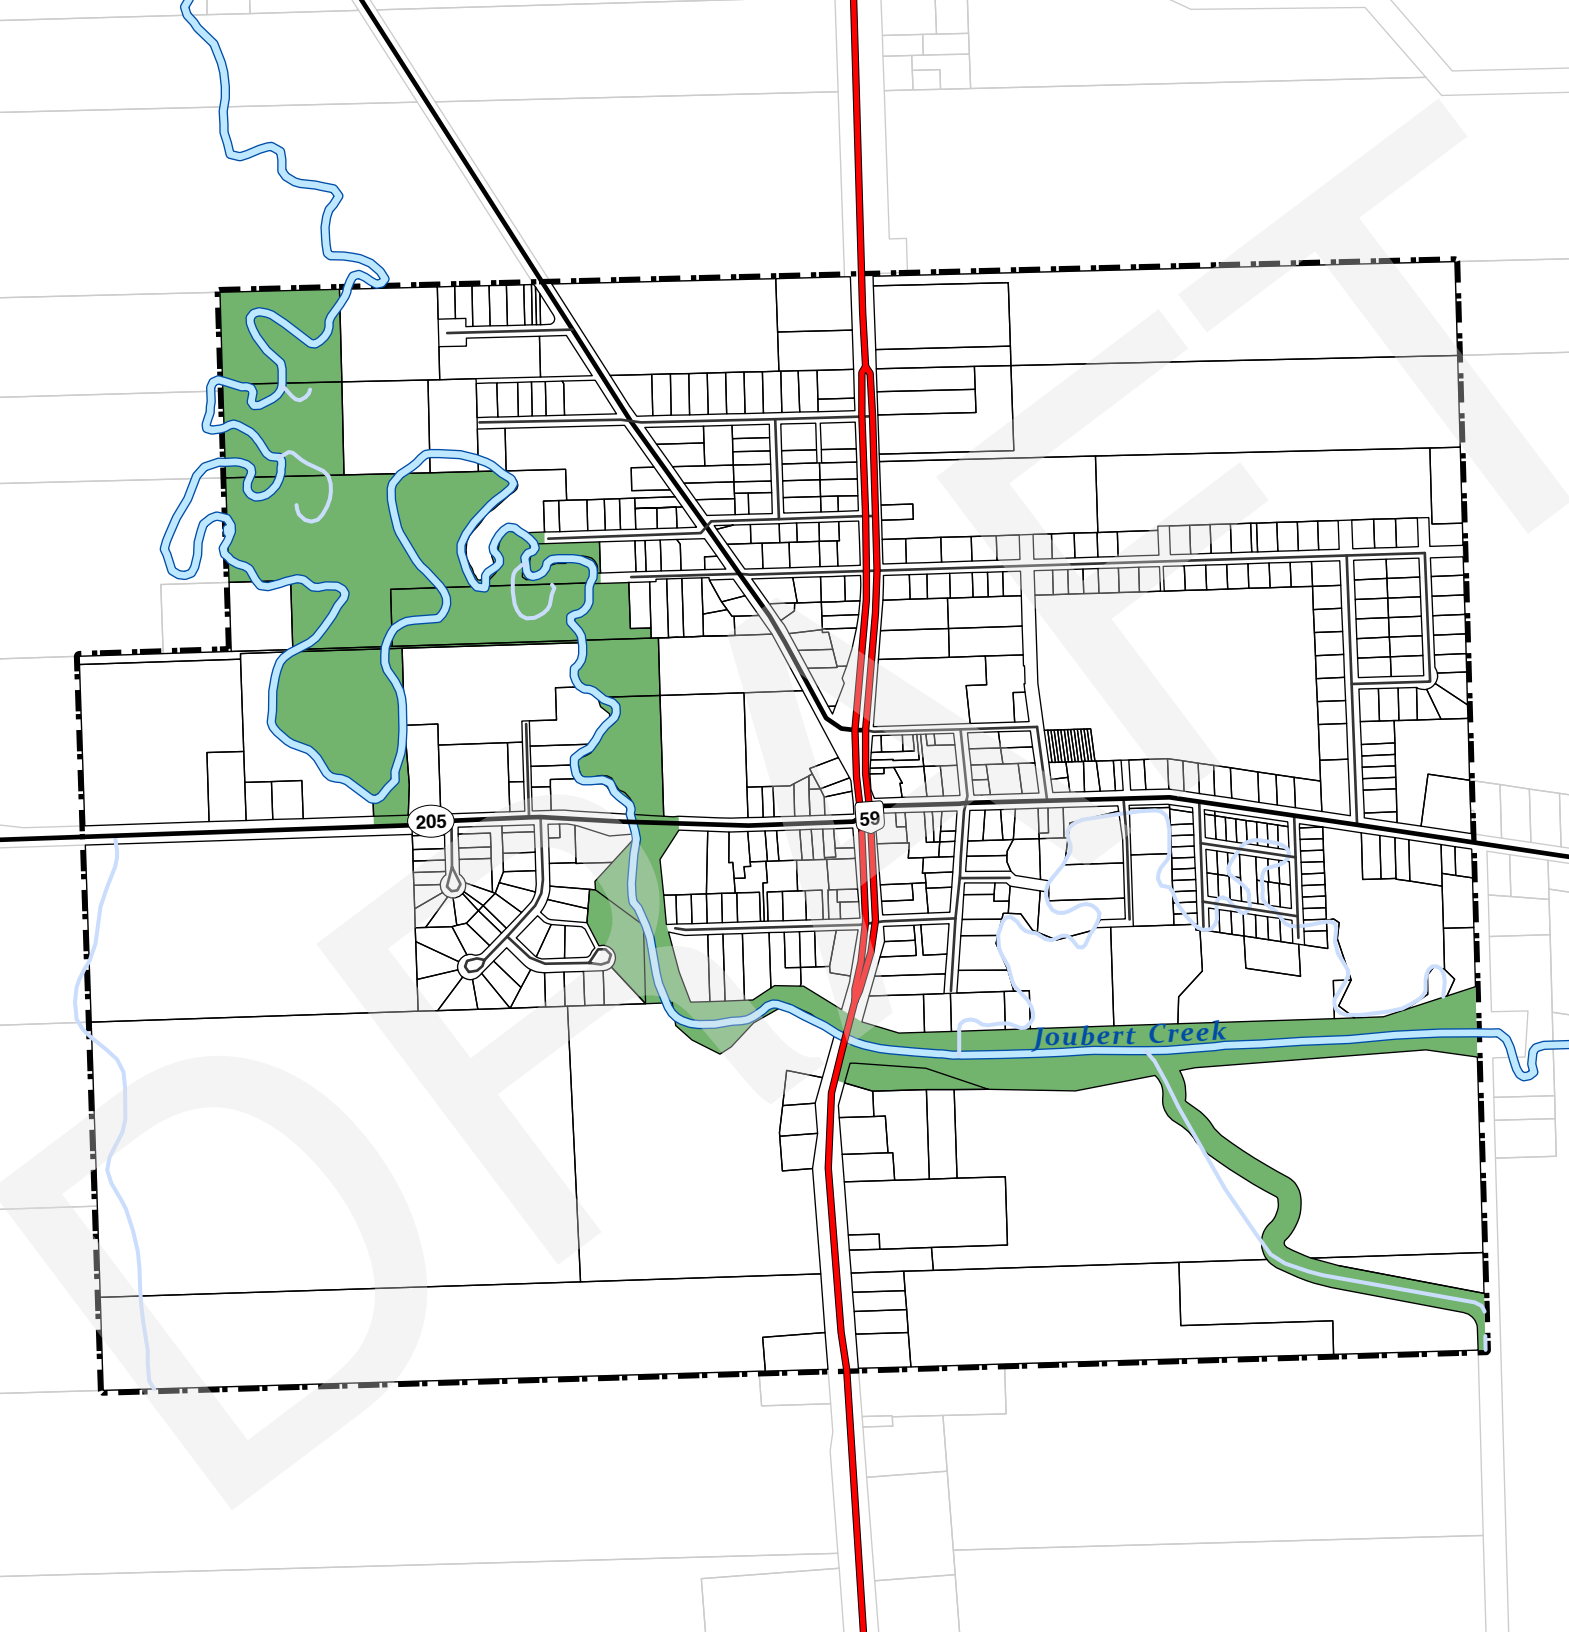

For General Reference Only
Source: Manitoba Geo Portal
Scale: 1:10,000
Name: NAD 1983 UTM Zone 14N
Revised: 7/5/2021
Prepared by Richard+Wintrup Planning & Development
Prepared for Village de St-Pierre-Jolys



-
- A horizontal scale bar with three tick marks. The first tick mark is labeled '0', the second is labeled '200', and the third is labeled '400 M'. To the left of the '0' mark is a small triangle with a vertical line through its center, representing a station marker.




R+W
RICHARD
WINTRUP



Map 4 Policy Areas

Village of St-Pierre-Jolys
Development Plan
By-law 2021-10

- Urban
- Chaboillé District
- Natural
- Green and Open Spaces
- Future Growth
- Village Boundary
- Property Assessment
- Heritage Resource Use
- Highway
- Collector
- Municipal Road

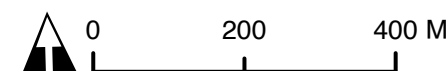

For General Reference Only
Source: Manitoba Geo Portal
Scale: 1:10,000
Name: NAD 1983 UTM Zone 14N
Revised: 7/5/2021
Prepared by Richard+Wintrup Planning & Development
Prepared for Village de St-Pierre-Jolys

